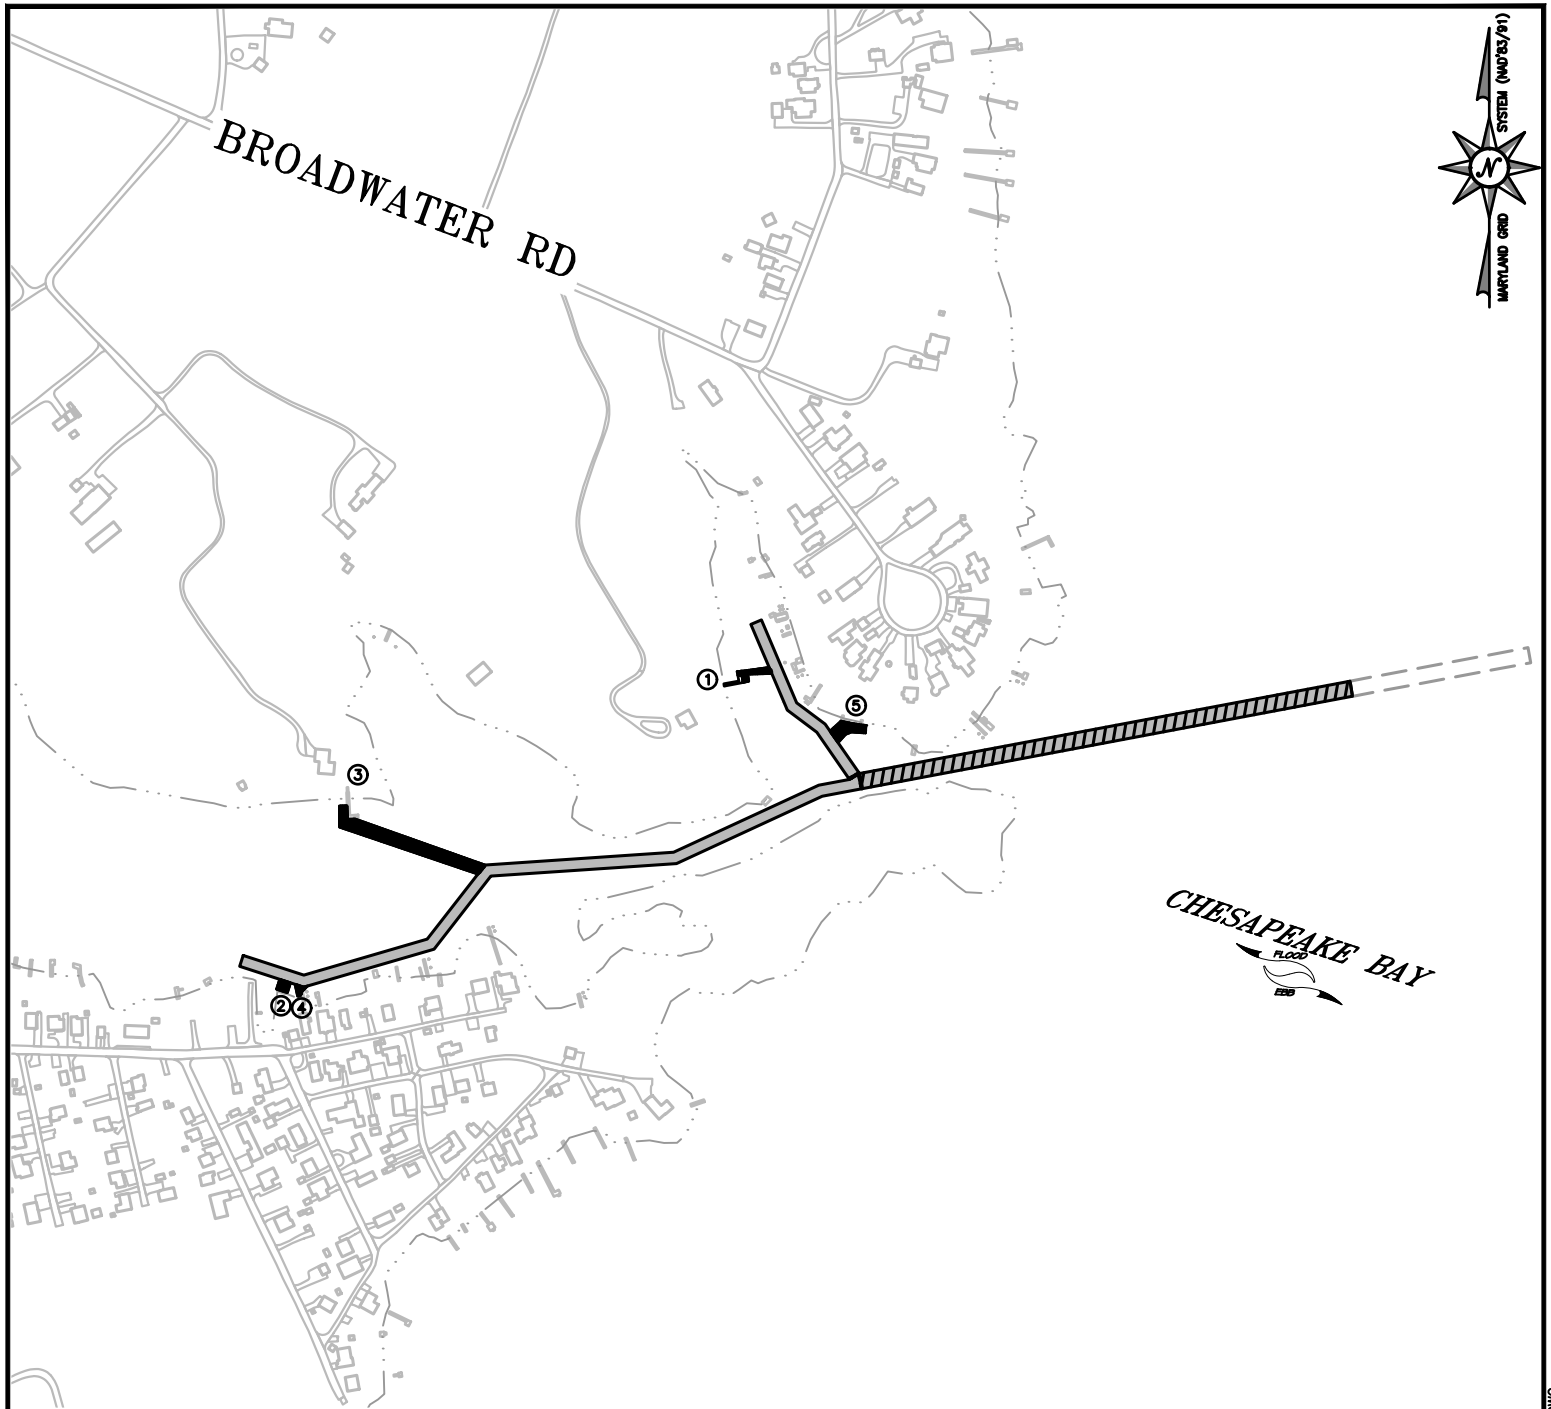


CHESAPEAKE BAY


Main Channel:
25-WL-0135
202560198
159736
4/30/25
1 of 15

**CARRS CREEK MAINTENANCE
DREDGING
AT
ANNE ARUNDEL
COUNTY**

APPL. BY: ANNE ARUNDEL COUNTY DEPARTMENT OF PUBLIC WORKS

SPUR KEY


DATE: APRIL 2025 SHEET 6 OF 6

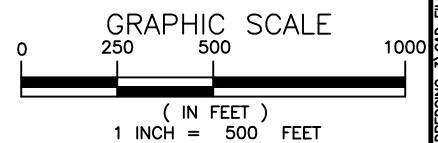

Consultants & Designers, Inc.

"Integrating Engineering and Environment"

7455 New Ridge Road, Suite T Phone: (410) 694-9401
Hanover, Maryland 21076 Fax: (410) 694-9405
www.baylandinc.com

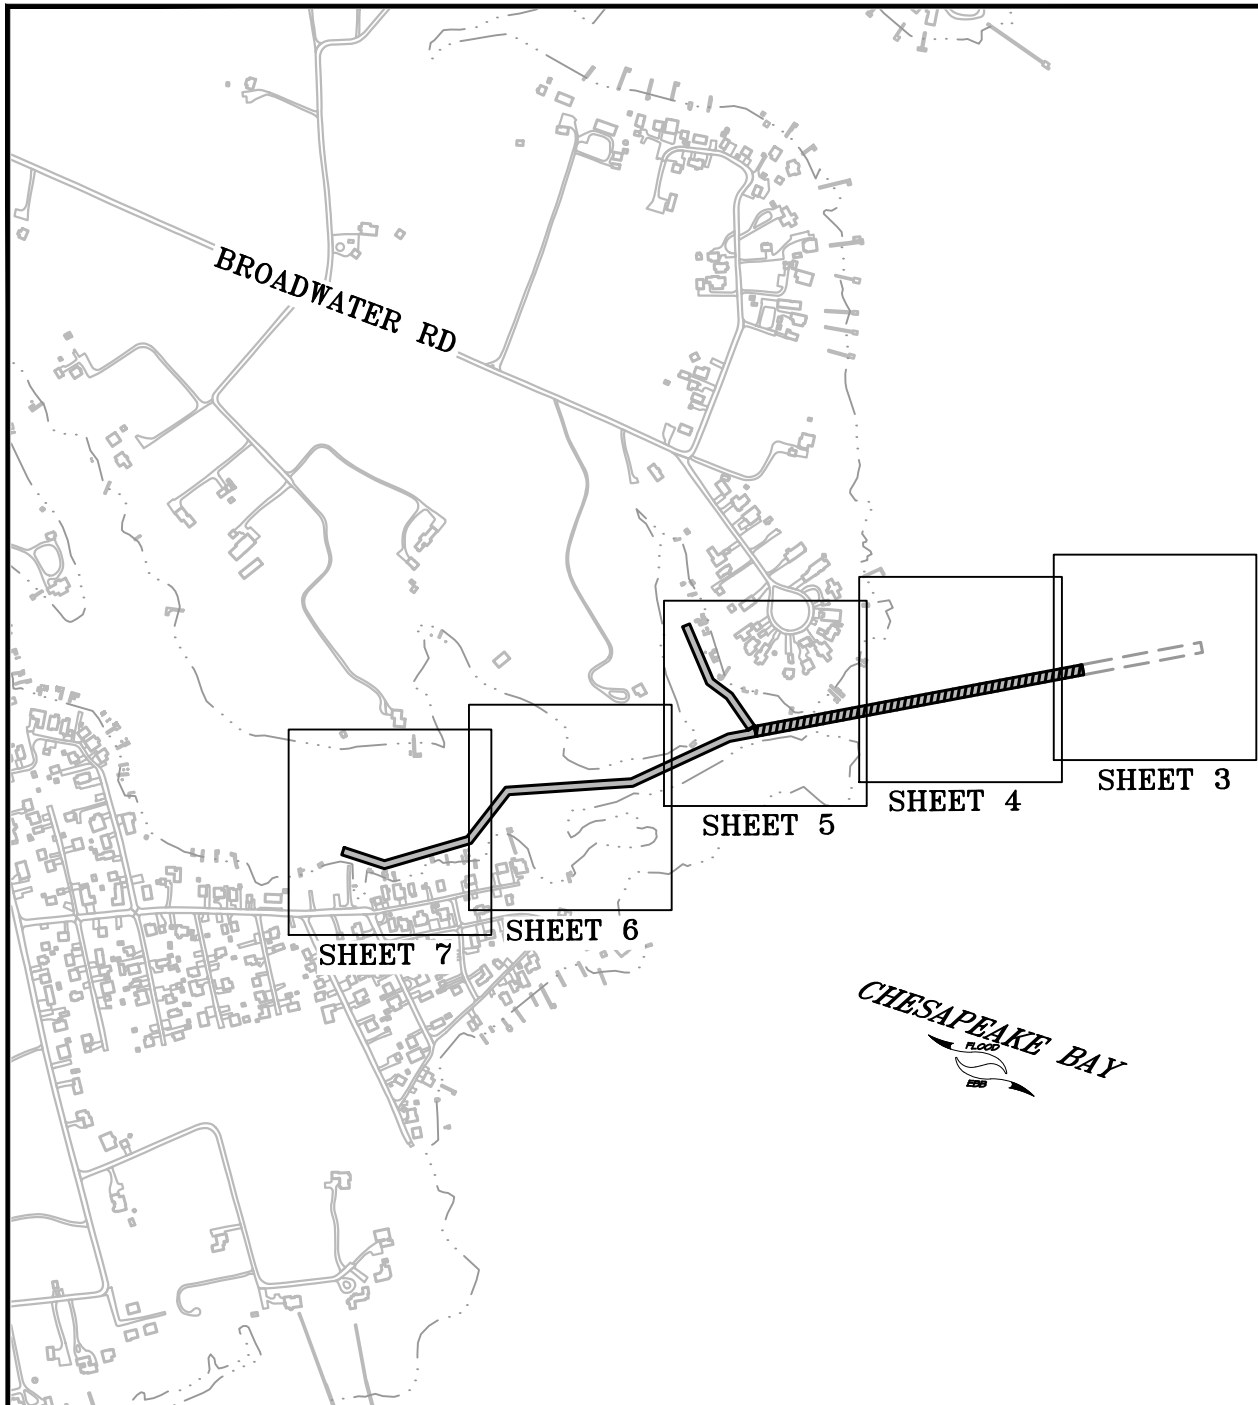


CARRS CREEK MAINTENANCE
DREDGING
AT
ANNE ARUNDEL
COUNTY

Main Channel:
25-WL-0135
202560198
159736
4/30/25
2 of 15

APPL. BY: ANNE ARUNDEL COUNTY DEPARTMENT OF PUBLIC WORKS

KEY SHEET

DATE: APRIL 2025 SHEET 2 OF 12

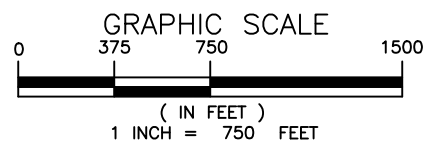

Consultants & Designers, Inc.

"Integrating Engineering and Environment"

7455 New Ridge Road, Suite 1 Phone: (410) 694-9401
Hanover, Maryland 21076 Fax: (410) 694-9405
www.baylandinc.com



MAIN CHANNEL SEGMENT "A"
1,300' X 40' TO -4.5' MLW
CHANNEL OUTLINE REPRESENTS BOTTOM
WIDTH.
FOR TOTAL IMPACT SEE TYPICAL CROSS
SECTION AND CHANNEL DATA TABLE.
PREVIOUSLY PERMITTED UNDER:
17-WL-1263

-6.6-6.7-6.9-7.1

-6.8-6.7-6.7-6.9-7.1

-5.4-5.6-5.7-6.1-6.4-6.6-6.8-7.0-7.0-7.0-7.1-7.1

-5.4-5.6-5.6-5.7-5.8-5.9-6.0-6.1-6.7-6.8-7.0-7.2-7.3-7.2-7.1-7.2-7.3

-5.0-5.2-5.5-5.6-5.6-5.7-5.8-6.0-6.2-6.2-6.4-6.6-6.8-7.0-7.1-7.2-7.2-7.4-7.4-7.3

-4.4-4.6-4.7-4.9-5.1-5.5-5.8-5.9-5.9-5.9-6.2-6.2-6.3-6.4-6.5-6.7-7.0-7.1-7.1-7.3-7.5-7.4-7.5-7.3-7.5

-4.0-4.7-4.3-4.5-4.6-4.8-5.0-5.2-5.5-5.8-5.7-5.7-6.2-6.3-6.4-6.8-6.8-6.8-7.2-7.0-7.2-7.1-7.1-7.5-7.4-7.3-7.4-7.5

37 1.8-4.1-4.1-4.4-4.7-4.9-5.0-5.3-5.6-5.5-5.8-5.9-6.2-6.2-6.1-6.4-6.6-6.7-6.8-6.9-7.1-7.2-7.1-7.2-7.3-7.6-7.2-7.3-7.3

37 1.0-4.1-4.2-4.6-4.9-5.2-5.2-5.6-5.7-5.8-5.9-6.0-6.1-6.3-6.4-6.5-6.8-6.7-6.7-6.7-7.0-7.2-7.1-7.3-7.5

40 1.2-4.4-4.3-4.7-4.9-5.2-5.6-5.9-5.9-5.7-6.2-6.3-6.4-6.4-6.5-6.6-6.7-6.8-6.9

40 1.1-4.3-4.6-4.8-5.1-5.4-5.6-5.8-5.5-5.8

38 1.2-4.5-4.7-4.9-5.3-5.6-5.6-5.6

39 1.3-4.6-5.0-5.1

PREVIOUS DREDGING LIMITS
17-WL-1263

CHESAPEAKE BAY

Main Channel:
25-WL-0135
202560198
159736
4/30/25
3 of 15

CARRS CREEK MAINTENANCE
DREDGING
AT
ANNE ARUNDEL
COUNTY

APPL. BY: ANNE ARUNDEL COUNTY DEPARTMENT OF PUBLIC WORKS


CHANNEL PLANS

DATE: APRIL 2025 SHEET 3 OF 12

SAV LEGEND	
	COMPOSITE SAV BED FROM SPRING AND SUMMER SAV SURVEY 2024
SPRING SURVEY DATE: MAY 15, 2024	
SUMMER SURVEY DATE: JULY 15, 2024	

LEGEND	
	PREVIOUSLY DREDGED CHANNEL
	PROPOSED COUNTY CHANNEL
-3.6	SOUNDINGS
	PROPOSED CHANNEL DEPTH
	EXISTING SHORELINE
	APPROX. PROPERTY LINES
	EXISTING BOAT LIFT
	EXISTING PILING
	500 YARD OYSTER LIMIT

NOTE:
BASEMAP TAKEN FROM ANNE ARUNDEL COUNTY
2023 PLANIMETRICS AND 2020 IMAGERY.

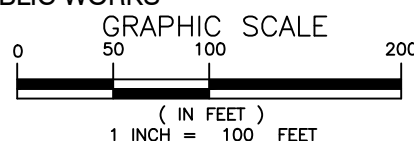

Consultants & Designers, Inc.
"Integrating Engineering and Environment"
7455 New Ridge Road, Suite T Phone: (410) 694-9401
Hanover, Maryland 21076 Fax: (410) 694-9405
www.baylandinc.com



(16/25) (W/25) (S/25) (E/25) (N/25) (W/25) (S/25) (E/25) (N/25)



MAIN CHANNEL SEGMENT "A"
1,300' X 40' TO -4.5' MLW
CHANNEL OUTLINE REPRESENTS BOTTOM
WIDTH.
FOR TOTAL IMPACT SEE TYPICAL CROSS
SECTION AND CHANNEL DATA TABLE.
PREVIOUSLY PERMITTED UNDER:
17-WL-1263

MATCHLINE REFER TO SHEET 3

MATCHLINE REFER TO SHEET 3

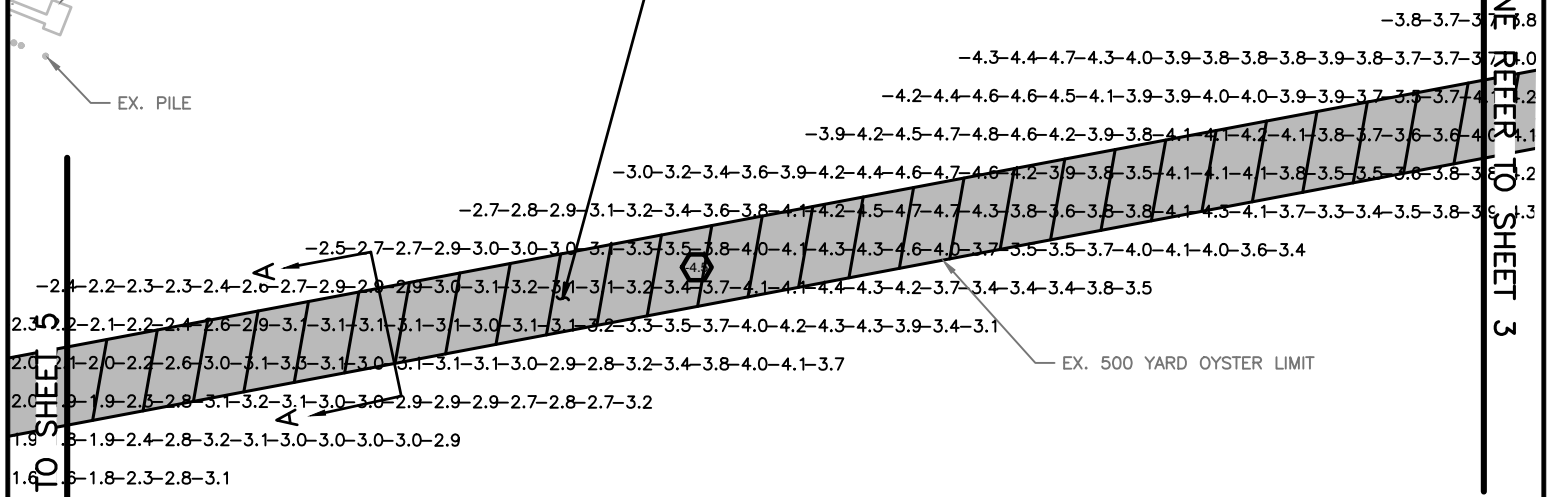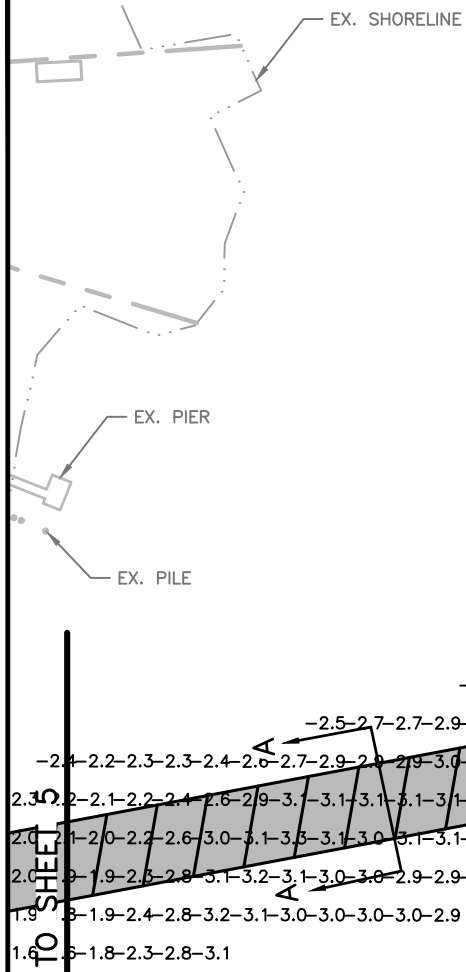


CARRS CREEK MAINTENANCE DREDGING AT ANNE ARUNDEL COUNTY

APPL. BY: ANNE ARUNDEL COUNTY DEPARTMENT OF PUBLIC WORKS

CHANNEL PLANS

DATE: APRIL 2025 SHEET 4 OF 12

Main Channel:
25-WL-0135
202560198
159736
4/30/25
4 of 15

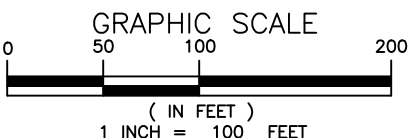

NOTE:
BASEMAP TAKEN FROM ANNE ARUNDEL COUNTY
2023 PLANIMETRICS AND 2020 IMAGERY.

Bayland
Consultants & Designers, Inc.
"Integrating Engineering and Environment"

7455 New Ridge Road, Suite T Phone: (410) 694-9401
Hanover, Maryland 21076 Fax: (410) 694-9405
www.baylandinc.com

Z:\5_3908_CARRS_CREEK_DREDGING_3\CAD FILES\SHEET FILES\JPA_5_3908_JPA_04.DWG



BROADWATER
POINT RD

EX. BOAT RAMP

EX. PIER

EX. PILE

EX. SHORELINE

MATCHLINE REFER TO SHEET 4

CARRS CREEK

MAIN CHANNEL SEGMENT "C"
502' X 30' TO -3.5' MLW
CHANNEL OUTLINE REPRESENTS BOTTOM
WIDTH.
FOR TOTAL IMPACT SEE TYPICAL CROSS
SECTION AND CHANNEL DATA TABLE.
PREVIOUSLY PERMITTED UNDER:
17-WL-1263

MAIN CHANNEL SEGMENT "A"
1,300' X 40' TO -4.5' MLW
CHANNEL OUTLINE REPRESENTS BOTTOM
WIDTH.
FOR TOTAL IMPACT SEE TYPICAL CROSS
SECTION AND CHANNEL DATA TABLE.
PREVIOUSLY PERMITTED UNDER:
17-WL-1263

MAIN CHANNEL SEGMENT "B"
1,772' X 30' TO -4.0 MLW
CHANNEL OUTLINE REPRESENTS BOTTOM
WIDTH.
FOR TOTAL IMPACT SEE TYPICAL CROSS
SECTION AND CHANNEL DATA TABLE.
PREVIOUSLY PERMITTED UNDER:
17-WL-1263


Main Channel:
25-WL-0135
202560198
159736
4/30/25
5 of 15

CARRS CREEK MAINTENANCE
DREDGING
AT
ANNE ARUNDEL
COUNTY

APPL. BY: ANNE ARUNDEL COUNTY DEPARTMENT OF PUBLIC WORKS

CHANNEL PLANS

DATE: APRIL 2025 SHEET 5 OF 12

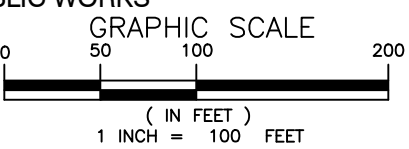


NOTE:
BASEMAP TAKEN FROM ANNE ARUNDEL COUNTY
2023 PLANIMETRICS AND 2020 IMAGERY.


Consultants & Designers, Inc.
"Integrating Engineering and Environment"

7455 New Ridge Road, Suite T Phone: (410) 694-9401
Hanover, Maryland 21076 Fax: (410) 694-9405
www.baylandinc.com



MAIN CHANNEL SEGMENT "B"
1,772' X 30' TO -4.0 MLW
CHANNEL OUTLINE REPRESENTS BOTTOM
WIDTH.
FOR TOTAL IMPACT SEE TYPICAL CROSS
SECTION AND CHANNEL DATA TABLE.
PREVIOUSLY PERMITTED UNDER:
17-WL-1263

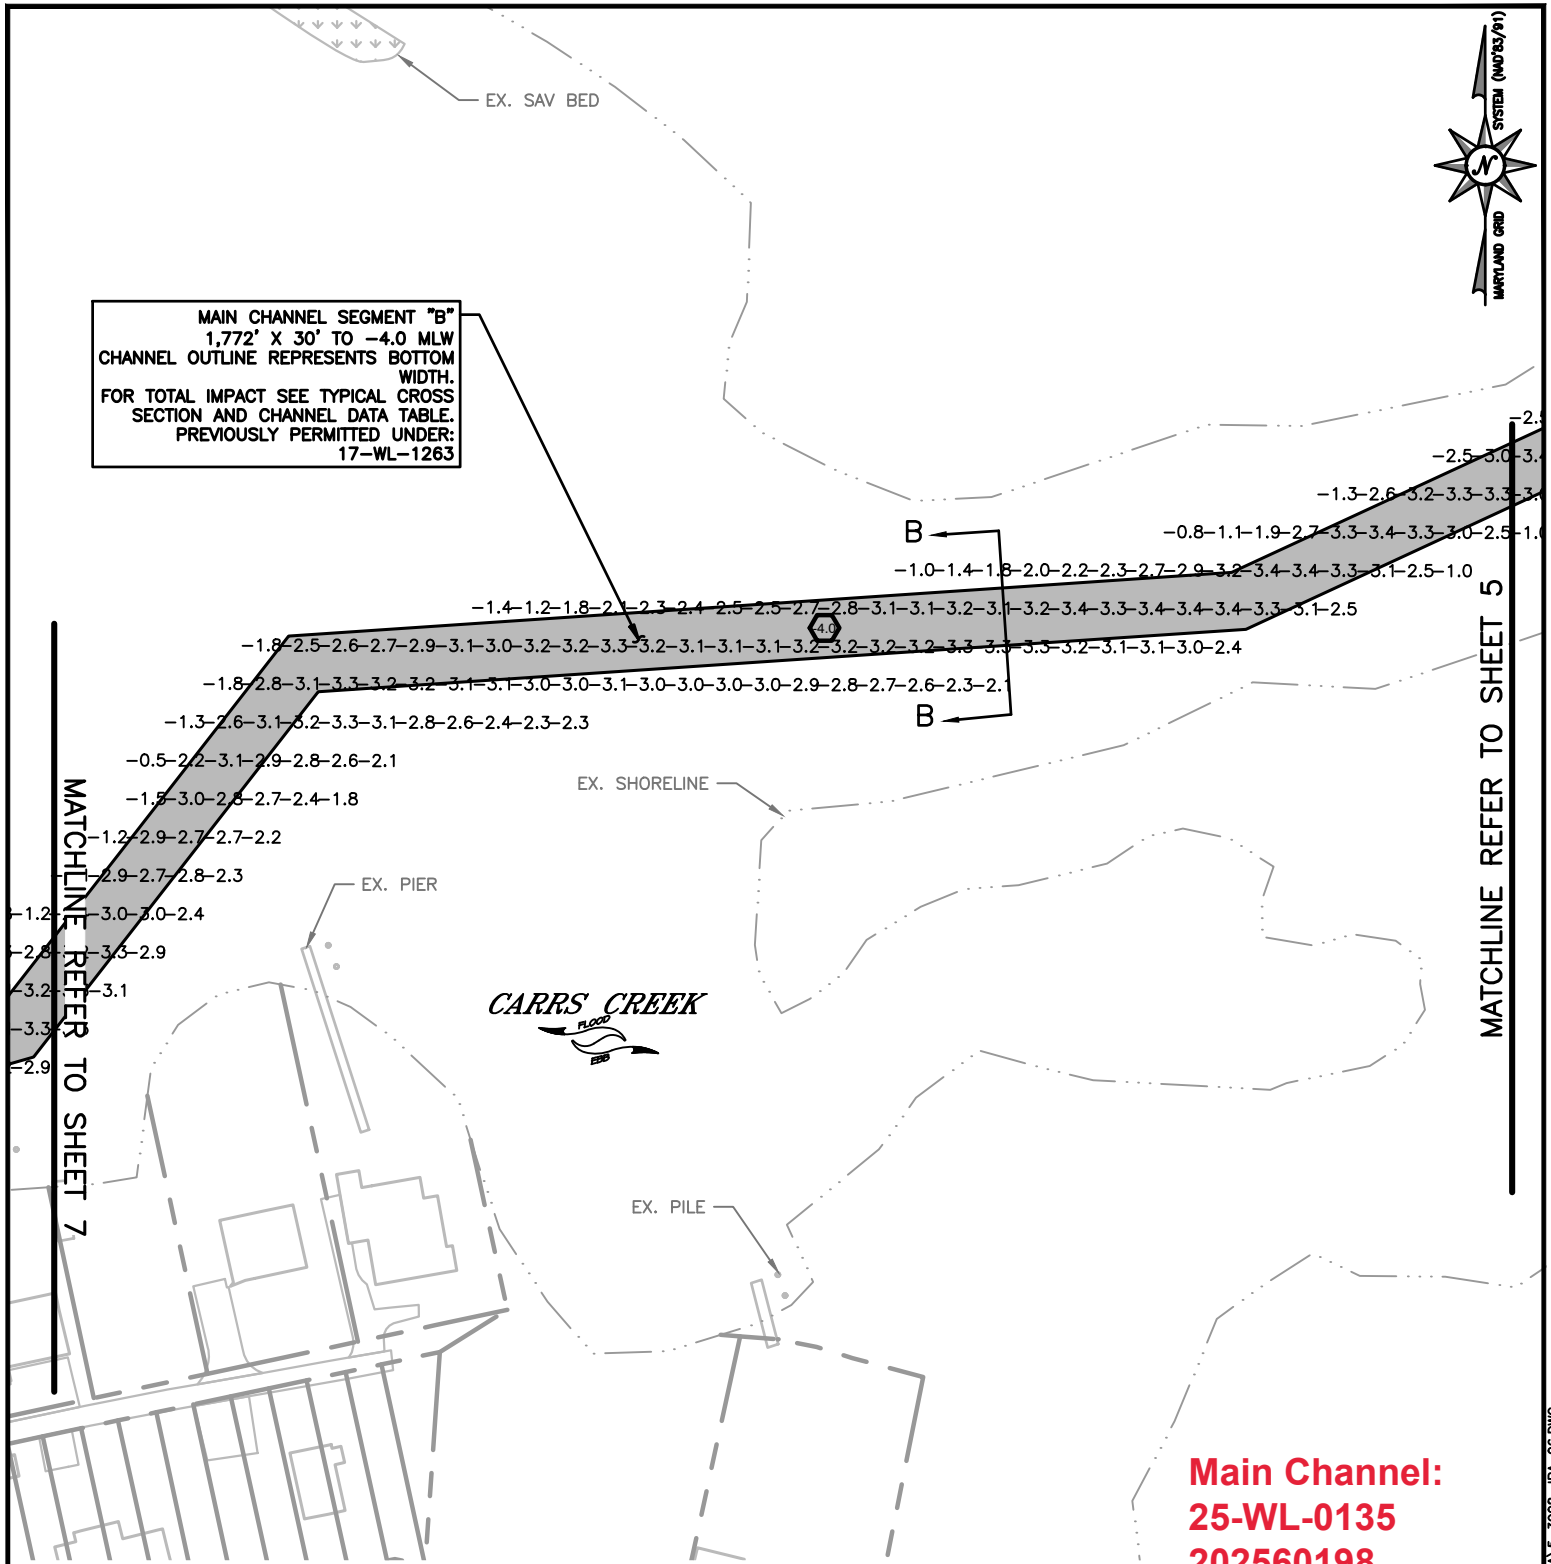

CARRS CREEK MAINTENANCE
DREDGING
AT
ANNE ARUNDEL
COUNTY


APPL. BY: ANNE ARUNDEL COUNTY DEPARTMENT OF PUBLIC WORKS

CHANNEL PLANS

DATE: APRIL 2025 SHEET 6 OF 12

Main Channel:
25-WL-0135
202560198
159736
4/30/25
6 of 15

NOTE:
BASEMAP TAKEN FROM ANNE ARUNDEL COUNTY
2023 PLANIMETRICS AND 2020 IMAGERY.

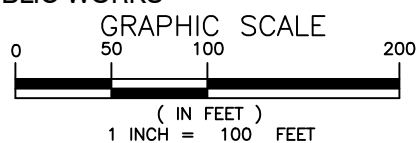

Bayland
Consultants & Designers, Inc.
"Integrating Engineering and Environment"
7455 New Ridge Road, Suite T Phone: (410) 694-9401
Hanover, Maryland 21076 Fax: (410) 694-9405
www.baylandinc.com



CARRS CREEK

EX. SHORELINE

EX. PILE

EX. PIER

MAIN CHANNEL SEGMENT "B"
1,772' X 30' TO -4.0 MLW
CHANNEL OUTLINE REPRESENTS BOTTOM
WIDTH.
FOR TOTAL IMPACT SEE TYPICAL CROSS
SECTION AND CHANNEL DATA TABLE.
PREVIOUSLY PERMITTED UNDER:
17-WL-1263

MATCHLINE REFER TO SHEET 6

-3.2-3.2-2.8-2.1-1.2

-1.7-2.3-2.8-2.9-3.2-3.3-3.3-3.5-3.4-3.3

-3.2-3.6-3.4-3.3-3.1-2.7-2.6-2.5-2.4-2.3-2.2-2.4-2.6-3.1-3.2-3.4-3.5-3.4-3.4-3.1

-3.4-3.3-3.2-3.3-3.2-3.2-3.0-3.0-3.1-3.2-3.3-3.2-3.2-3.2

-3.0-3.2-3.3-3.3-3.2-3.1-3.2-3.2-2.9

-2.7

EX. BOAT LIFT

MAIN ST

LS HWY


CARRS CREEK MAINTENANCE
DREDGING
AT
ANNE ARUNDEL
COUNTY

Main Channel:
25-WL-0135
202560198
159736
4/30/25
7 of 15

APPL. BY: ANNE ARUNDEL COUNTY DEPARTMENT OF PUBLIC WORKS

CHANNEL PLANS


DATE: APRIL 2025 SHEET 7 OF 12

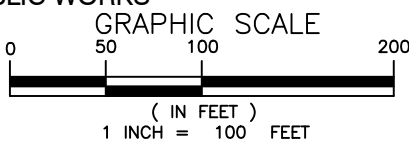

NOTE:
BASEMAP TAKEN FROM ANNE ARUNDEL COUNTY
2023 PLANIMETRICS AND 2020 IMAGERY.



Consultants & Designers, Inc.
"Integrating Engineering and Environment"
7455 New Ridge Road, Suite T Phone: (410) 694-9401
Hanover, Maryland 21076 Fax: (410) 694-9405
www.baylandinc.com

Z:\5_3908_CARRS_CREEK_DREDGING_3\CAD FILES\SHEET FILES\JPA\5_3908_JPA_07.DWG

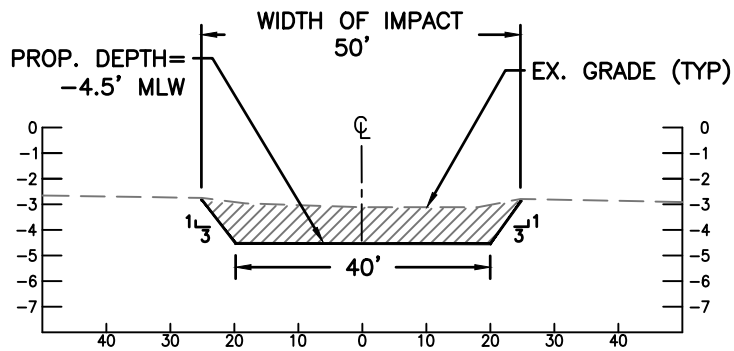


SECTION A-A

SCALE: NTS

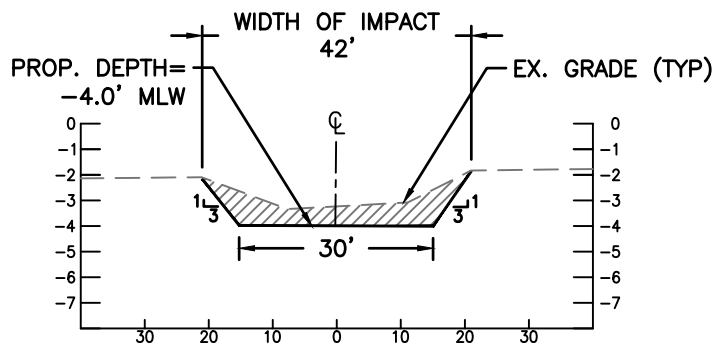

SECTION B-B

SCALE: NTS

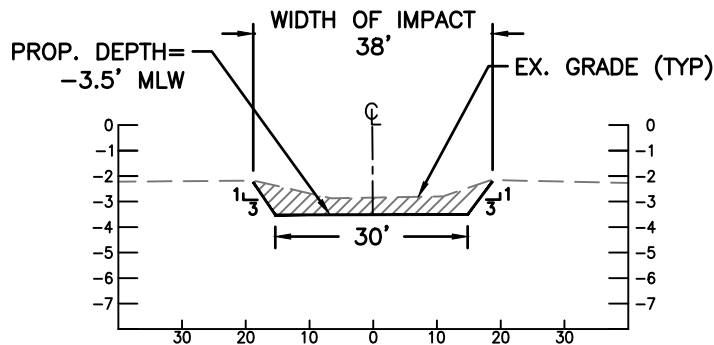

SECTION C-C

SCALE: NTS

CARRS CREEK MAINTENANCE
DREDGING
AT
ANNE ARUNDEL
COUNTY

APPL. BY: ANNE ARUNDEL COUNTY DEPARTMENT OF PUBLIC WORKS

CHANNEL DETAILS

DATE: APRIL 2025 SHEET 8 OF 12


Main Channel:
25-WL-0135
202560198
159736
4/30/25
8 of 15




Consultants & Designers, Inc.

"Integrating Engineering and Environment"

7455 New Ridge Road, Suite T Phone: (410) 694-9401
Hanover, Maryland 21076 Fax: (410) 694-9405
www.baylandinc.com

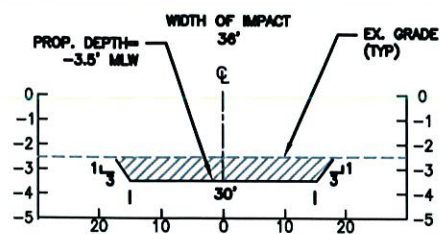

APPLICATION BY:
SUSAN WILLIAMS
1095 BROADWATER POINT RD
CHURCHTON MD 21076

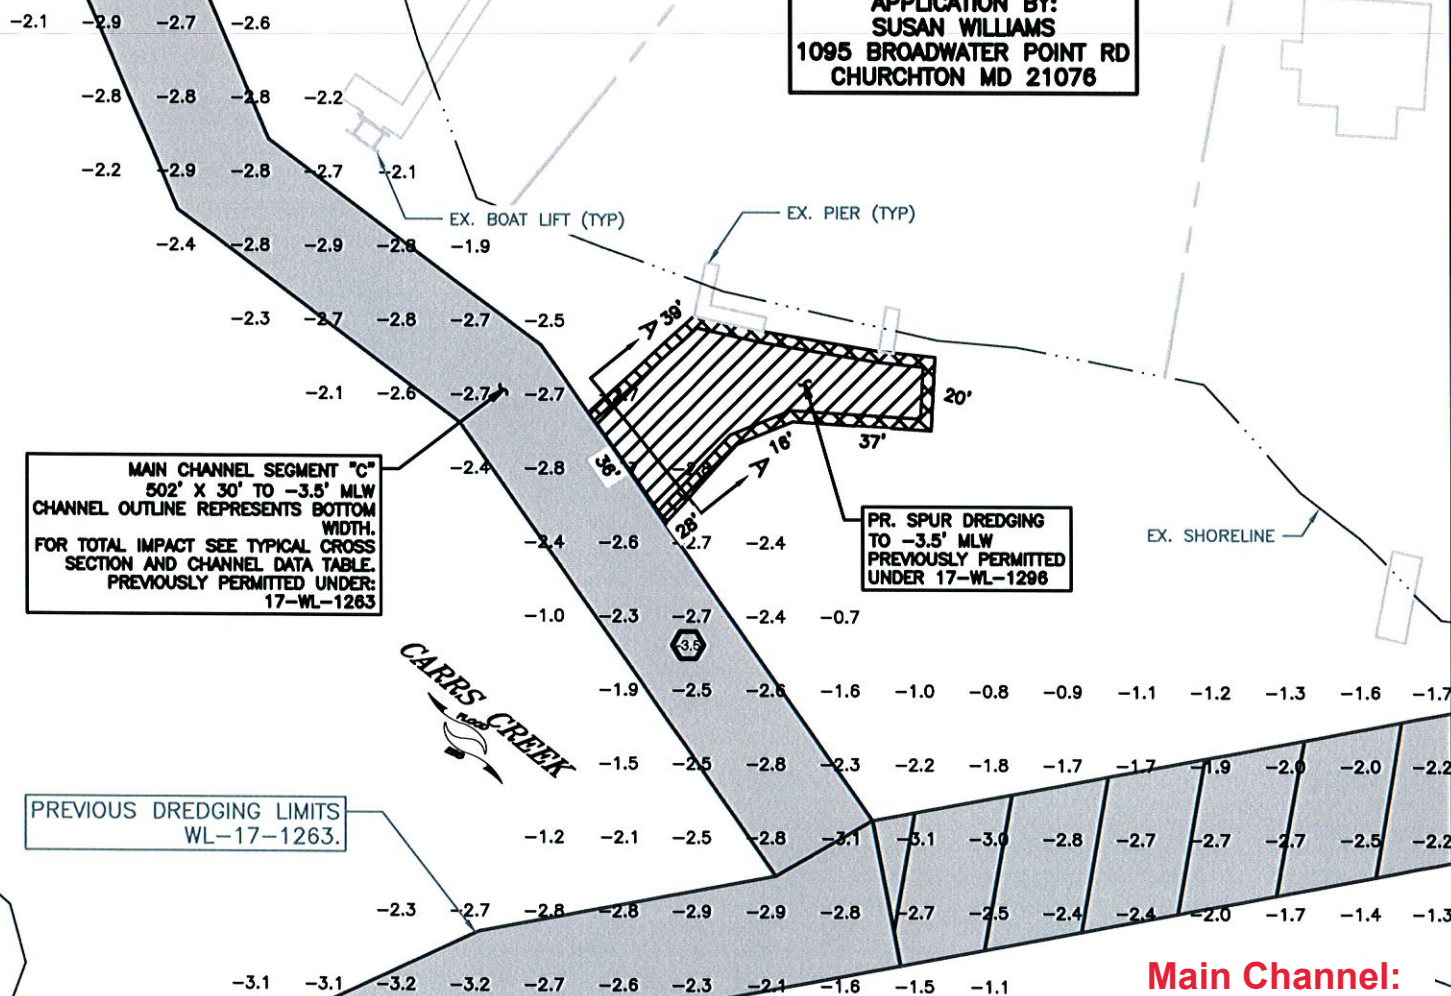


NOTES:

1. TIDAL RANGE IS 0.97 FEET.
2. SOUNDINGS ARE IN FEET AND REFER TO MLW.
3. MATERIAL WILL BE BENEFICIALLY REUSED OR PLACED AT A COUNTY APPROVED DMP SITE
4. THESE ARE PERMIT DRAWINGS ONLY. DESIGN DRAWINGS WILL BE PREPARED SEPARATELY.
5. BASEMAP TAKEN FROM ANNE ARUNDEL COUNTY 2023 PLANIMETRICS AND 2020 IMAGERY.



CARRS CREEK SPURS
SPUR 5
SUSAN WILLIAMS
1095 BROADWATER POINT RD
CHURCHTON MD 21076
FEBRUARY 2025


2. 1008 CARDS COPY RECYCLED CARBON PAPER 1008 SPIN WILLIAMS DWG

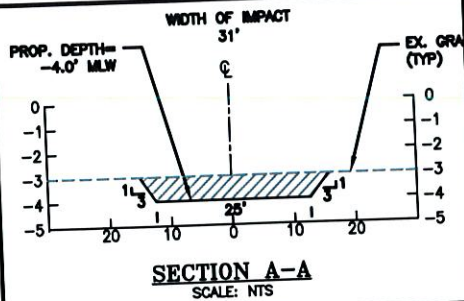

CARRS CREEK



MAIN CHANNEL SEGMENT "B"
1,772' X 30' TO -4.0 MLW
CHANNEL OUTLINE REPRESENTS BOTTOM
WIDTH.
FOR TOTAL IMPACT SEE TYPICAL CROSS
SECTION AND CHANNEL DATA TABLE.
PREVIOUSLY PERMITTED UNDER:
WL-17-1263

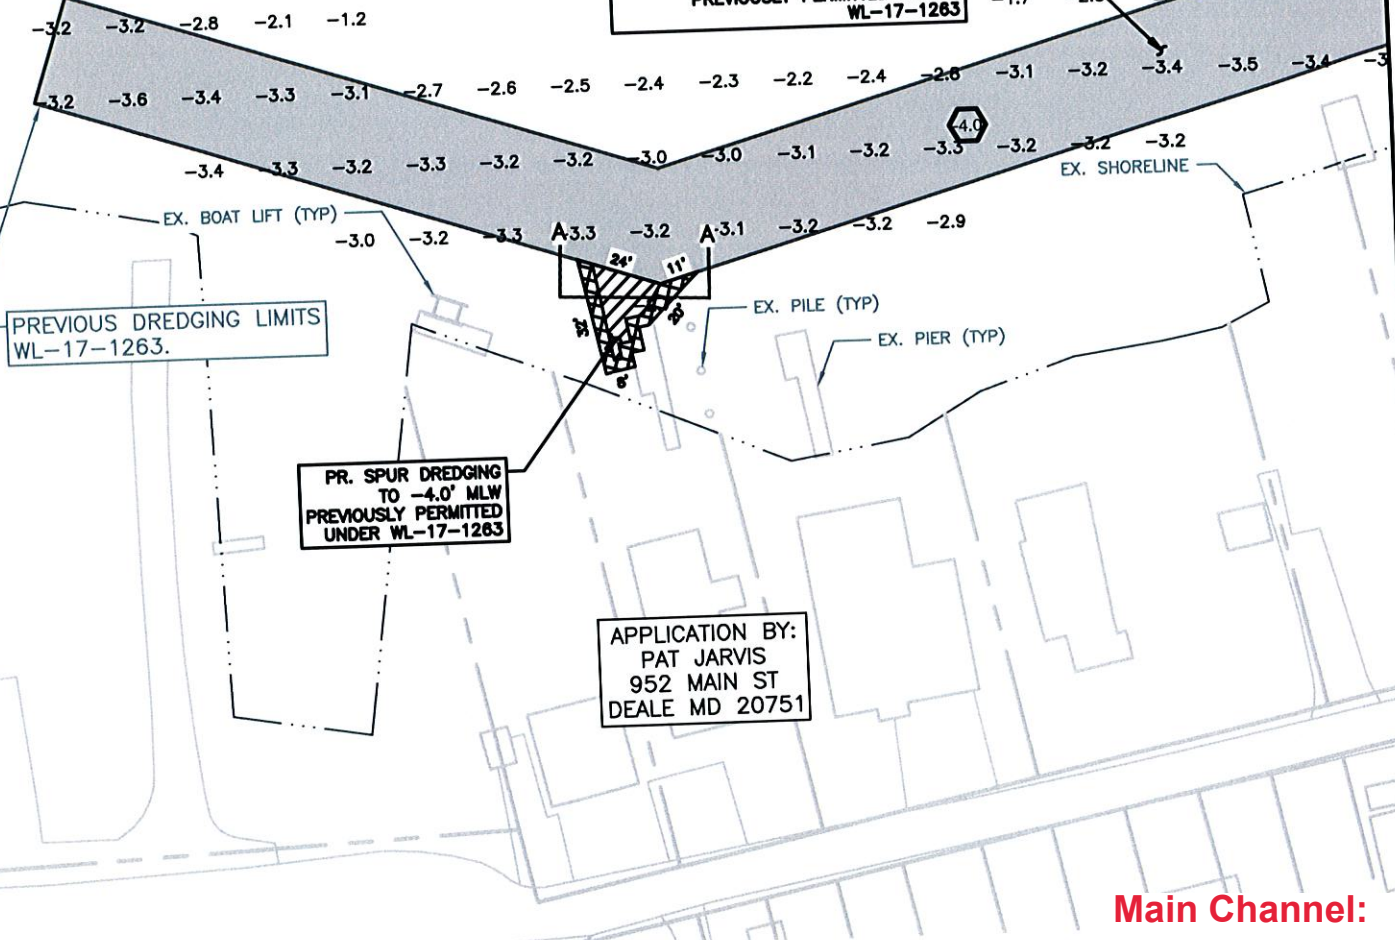

PR. SPUR DREDGING
TO -4.0' MLW
PREVIOUSLY PERMITTED
UNDER WL-17-1263

APPLICATION BY:
PAT JARVIS
952 MAIN ST
DEALE MD 20751


SPUR DATA
AREA = 446 SF
VOLUME = 30 CY
2015 SAV IMPACT = 0 SF

LEGEND
-1.0 EXISTING DEPTH
○ EXISTING PILING
● PROPOSED PILING

SAV LEGEND
COMPOSITE SAV BED FROM SPRING
AND SUMMER SAV SURVEY 2015
SPRING SURVEY DATE: JUNE 24, 2015
SUMMER SURVEY DATES: AUGUST 19, 2015

□ BOTTOM CUT AREA
□ SIDE SLOPE AREA

Main Channel:
25-WL-0135
202560198
159736
4/30/25
10 of 15

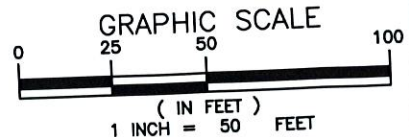


NOTES:

1. TIDAL RANGE IS 0.97 FEET.
2. SOUNDINGS ARE IN FEET AND REFER TO MLW.
3. MATERIAL WILL BE BENEFICIALLY REUSED OR PLACED AT A COUNTY APPROVED DMP SITE
4. THESE ARE PERMIT DRAWINGS ONLY. DESIGN DRAWINGS WILL BE PREPARED SEPARATELY.
5. BASEMAP TAKEN FROM ANNE ARUNDEL COUNTY 2023 PLANIMETRICS AND 2020 IMAGERY.

Boyd and
Consultants & Designers, Inc.
"Integrating Engineering and Environment"
7455 New Ridge Road, Suite T Phone: (410) 694-9401
Hanover, Maryland 21076 Fax: (410) 694-9405
www.boydandinc.com


CARRS CREEK SPURS
SPUR 4
PAT JARVIS
952 MAIN ST
DEALE, MD 20751
FEBRUARY 2025

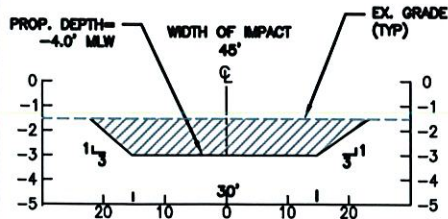

SECTION A-A
SCALE: NTS

APPLICATION BY:
RICHARD HOLLIDAY
5860 CARRS CREEK ROAD
CHURCHTON MD 20753

MAIN CHANNEL SEGMENT "B"
1,772' X 30' TO -4.0 MLW
CHANNEL OUTLINE REPRESENTS BOTTOM
WIDTH.
FOR TOTAL IMPACT SEE TYPICAL CROSS
SECTION AND CHANNEL DATA TABLE.
PREVIOUSLY PERMITTED UNDER:
WL-17-1263

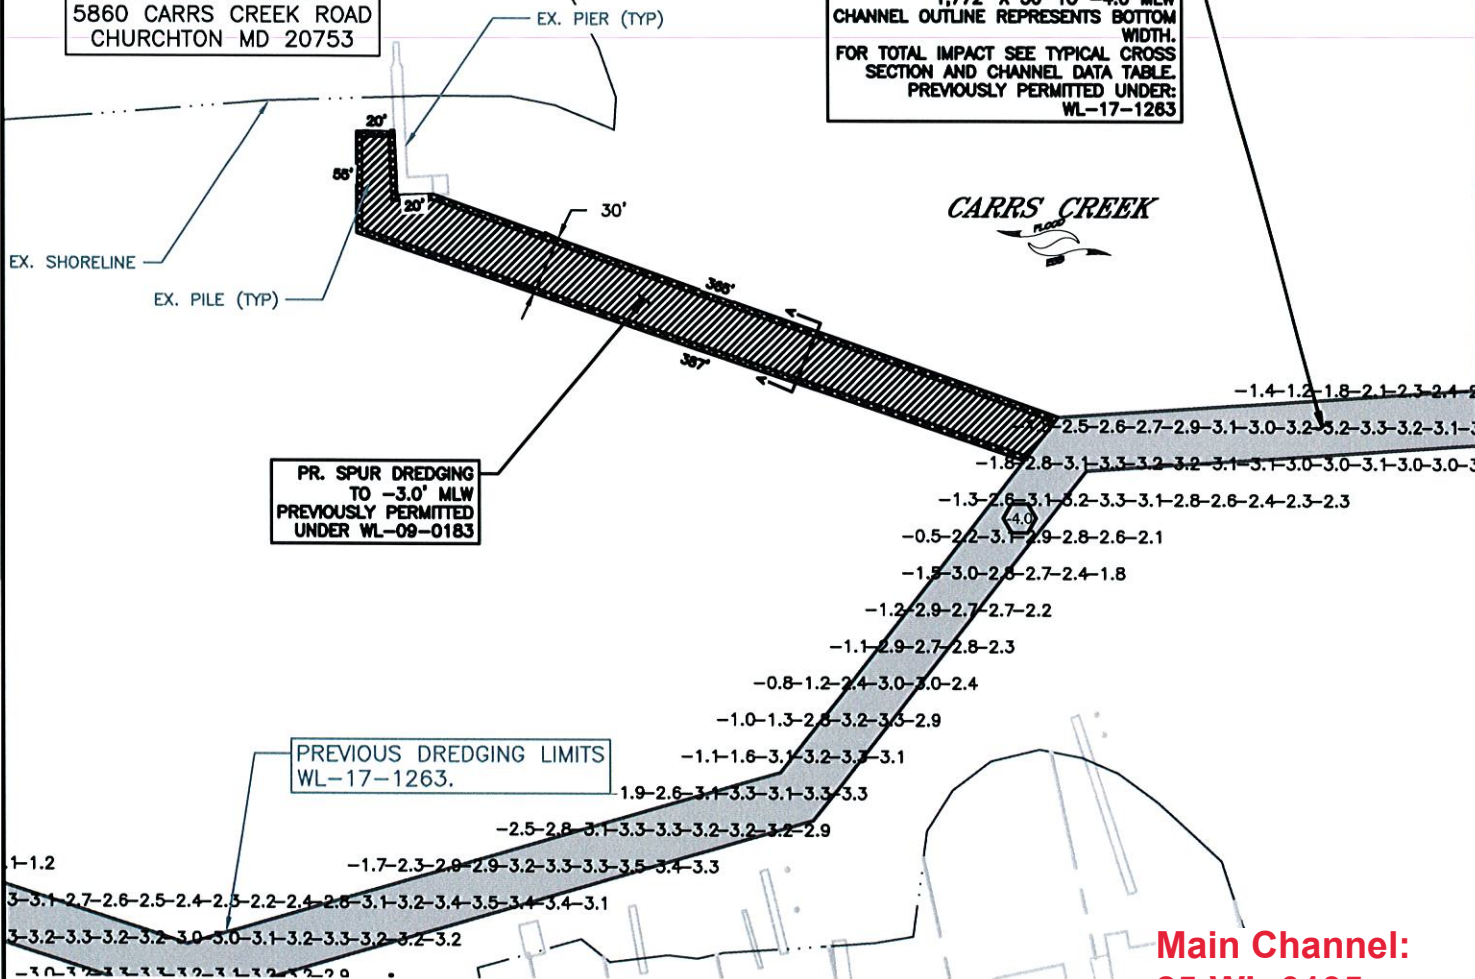

PREVIOUS DREDGING LIMITS
WL-17-1263.

SPUR DATA

AREA = 12,327 SF
VOLUME = 1,075 CY
2024 SAV IMPACT = 0 SF

LEGEND

- 1.0 EXISTING DEPTH
- EXISTING PILING
- PROPOSED PILING

- BOTTOM CUT AREA
- SIDE SLOPE AREA


SAV LEGEND

COMPOSITE SAV BED FROM SPRING
AND SUMMER SAV SURVEY 2024

SPRING SURVEY DATE: JUNE 24, 2015

SUMMER SURVEY DATES: AUGUST 19, 2015

Main Channel:
25-WL-0135
202560198
159736
4/30/25
11 of 15

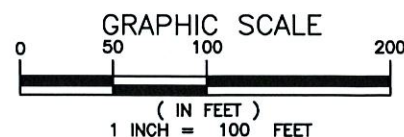


NOTES:

1. TIDAL RANGE IS 0.97 FEET.
2. SOUNDINGS ARE IN FEET AND REFER TO MLW.
3. MATERIAL WILL BE BENEFICIALLY REUSED OR PLACED AT A COUNTY APPROVED DMP SITE
4. THESE ARE PERMIT DRAWINGS ONLY. DESIGN DRAWINGS WILL BE PREPARED SEPARATELY.
5. BASEMAP TAKEN FROM ANNE ARUNDEL COUNTY 2023 PLANIMETRICS AND 2020 IMAGERY.

Bayland
Consultants & Designers, Inc.
"Integrating Engineering and Environment"
455 New Ridge Road, Suite T Phone: (410) 694-9401
Hanover, Maryland 21076 Fax: (410) 694-9405
www.baylandinc.com

CARRS CREEK SPURS
SPUR 3
RICHARD HOLLIDAY
5860 CARRS CREEK ROAD
CHURCHTON, MD 20753
FEBRUARY 2025

Z:\15_3008_CARRS_CREEK_DREDGING_3\CAD FILES\SHEET FILES\UPA\3_3008_SPUR_HOLLIDAY.DWG

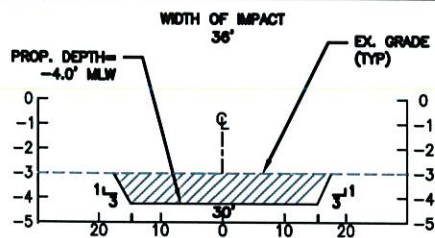


SECTION A-A
SCALE: NTS

MAIN CHANNEL SEGMENT "B"
1,772' X 30' TO -4.0 MLW
CHANNEL OUTLINE REPRESENTS BOTTOM
WIDTH.
FOR TOTAL IMPACT SEE TYPICAL CROSS
SECTION AND CHANNEL DATA TABLE.
PREVIOUSLY PERMITTED UNDER:
WL-17-1263


PREVIOUS DREDGING LIMITS
WL-17-1263.

CARRS CREEK

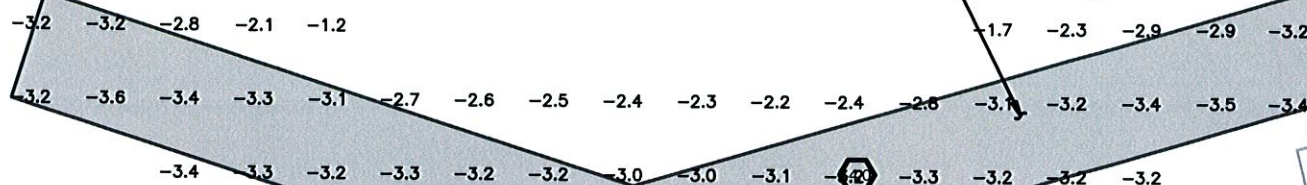

PR. SPUR DREDGING
TO -4.0' MLW
PREVIOUSLY PERMITTED
UNDER WL-09-0167

EX. BOAT LIFT (TYP)

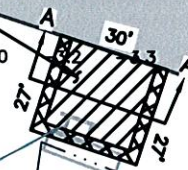

EX. PILE (TYP)

EX. PIER (TYP)

EX. SHORELINE

APPLICATION BY:
JOHN & JULIE
FORTENBERY
950 MAIN ST
DEALE MD 20751

SPUR DATA

AREA = 810 SF
VOLUME = 30 CY
2024 SAV IMPACT = 0 SF

LEGEND

- 1.0 EXISTING DEPTH
- EXISTING PILING
- PROPOSED PILING



- BOTTOM CUT AREA
- SIDE SLOPE AREA


SAV LEGEND

COMPOSITE SAV BED FROM SPRING
AND SUMMER SAV SURVEY 2024

SPRING SURVEY DATE: MAY 13, 2024

SUMMER SURVEY DATES: JULY 15, 2024

Main Channel:
25-WL-0135
202560198
159736
4/30/25
12 of 15

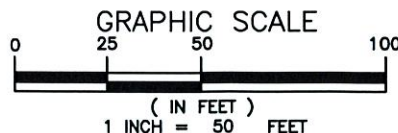


NOTES:

1. TIDAL RANGE IS 0.97 FEET.
2. SOUNDINGS ARE IN FEET AND REFER TO MLW.
3. MATERIAL WILL BE BENEFICIALLY REUSED OR PLACED AT A COUNTY APPROVED DMP SITE
4. THESE ARE PERMIT DRAWINGS ONLY. DESIGN DRAWINGS WILL BE PREPARED SEPARATELY.
5. BASEMAP TAKEN FROM ANNE ARUNDEL COUNTY 2023 PLANIMETRICS AND 2020 IMAGERY.

BayLand
Consultants & Designers, Inc.
"Integrating Engineering and Environment"
7455 New Ridge Road, Suite T Phone: (410) 694-9401
Hanover, Maryland 21076 Fax: (410) 694-9405
www.baylandinc.com

CARRS CREEK SPURS
SPUR 2
JOHN & JULIE FORTENBERY
950 MAIN ST
DEALE, MD 20751
FEBRUARY 2025


\\S:\3908_CARRS_CREEK_DREDGING_3\CAD FILES\SHEET FILES\UPA\5_3908_SPUR_FORTENBERY.DWG

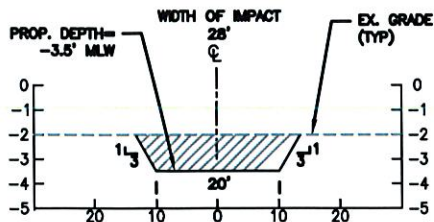

SECTION A-A
SCALE: NTS

MAIN CHANNEL SEGMENT "C"
502' X 30' TO -3.5' MLW
CHANNEL OUTLINE REPRESENTS BOTTOM
WIDTH.
FOR TOTAL IMPACT SEE TYPICAL CROSS
SECTION AND CHANNEL DATA TABLE
PREVIOUSLY PERMITTED UNDER:
17-WL-1263

APPLICATION BY:
BRIAN CLARK
1041 BROADWATER RD
CHURCHTON MD 21076

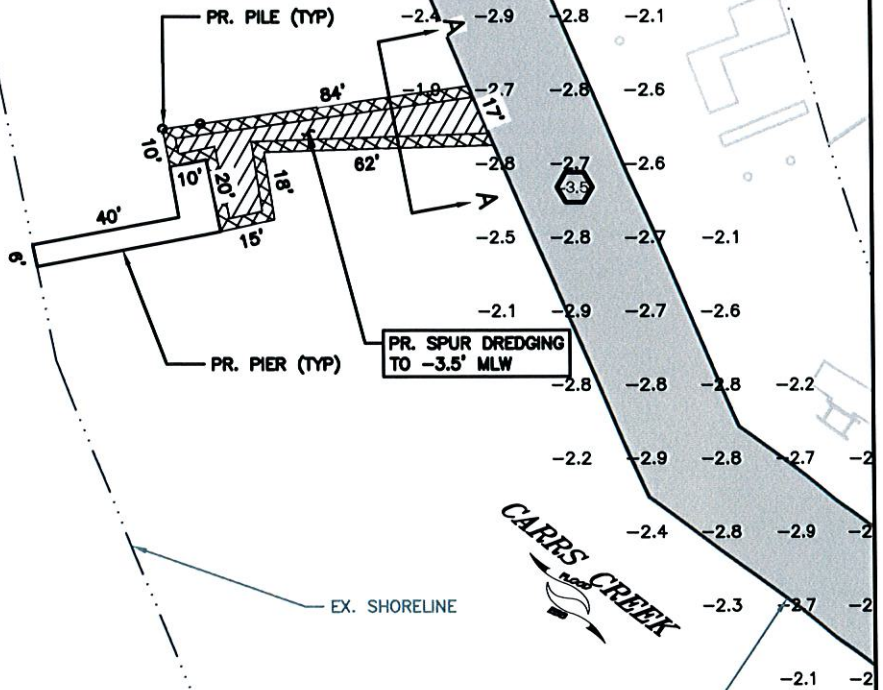

PREVIOUS DREDGING LIMITS
WL-17-1263.

SPUR DATA

AREA = 1,350 SF
VOLUME = 150 CY
2024 SAV IMPACT = 0 SF

LEGEND

- 1.0 EXISTING DEPTH
- EXISTING PILING
- PROPOSED PILING



- BOTTOM CUT AREA
- SIDE SLOPE AREA

SAV LEGEND

COMPOSITE SAV BED FROM SPRING
AND SUMMER SAV SURVEY 2024


SPRING SURVEY DATE: MAY 13, 2024

SUMMER SURVEY DATES: JULY 15, 2024

NOTES:


- TIDAL RANGE IS 0.97 FEET.
- SOUNDINGS ARE IN FEET AND REFER TO MLW.
- MATERIAL WILL BE BENEFICIALLY REUSED OR PLACED AT A COUNTY APPROVED DMP SITE
- THESE ARE PERMIT DRAWINGS ONLY. DESIGN DRAWINGS WILL BE PREPARED SEPARATELY.
- BASEMAP TAKEN FROM ANNE ARUNDEL COUNTY 2023 PLANIMETRICS AND 2020 IMAGERY.

Main Channel:
25-WL-0135
202560198
159736
4/30/25
13 of 15

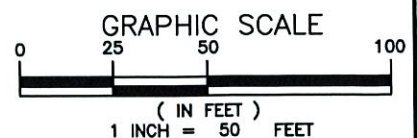

Bayland
Consultants & Designers, Inc.
"Integrating Engineering and Environment"
7455 New Ridge Road, Suite T Phone: (410) 694-9401
Hanover, Maryland 21076 Fax: (410) 694-9405
www.baylandinc.com

CARRS CREEK SPURS
SPUR 1
BRIAN CLARK
1041 BROADWATER RD
CHURCHTON MD 21076
FEBRUARY 2025

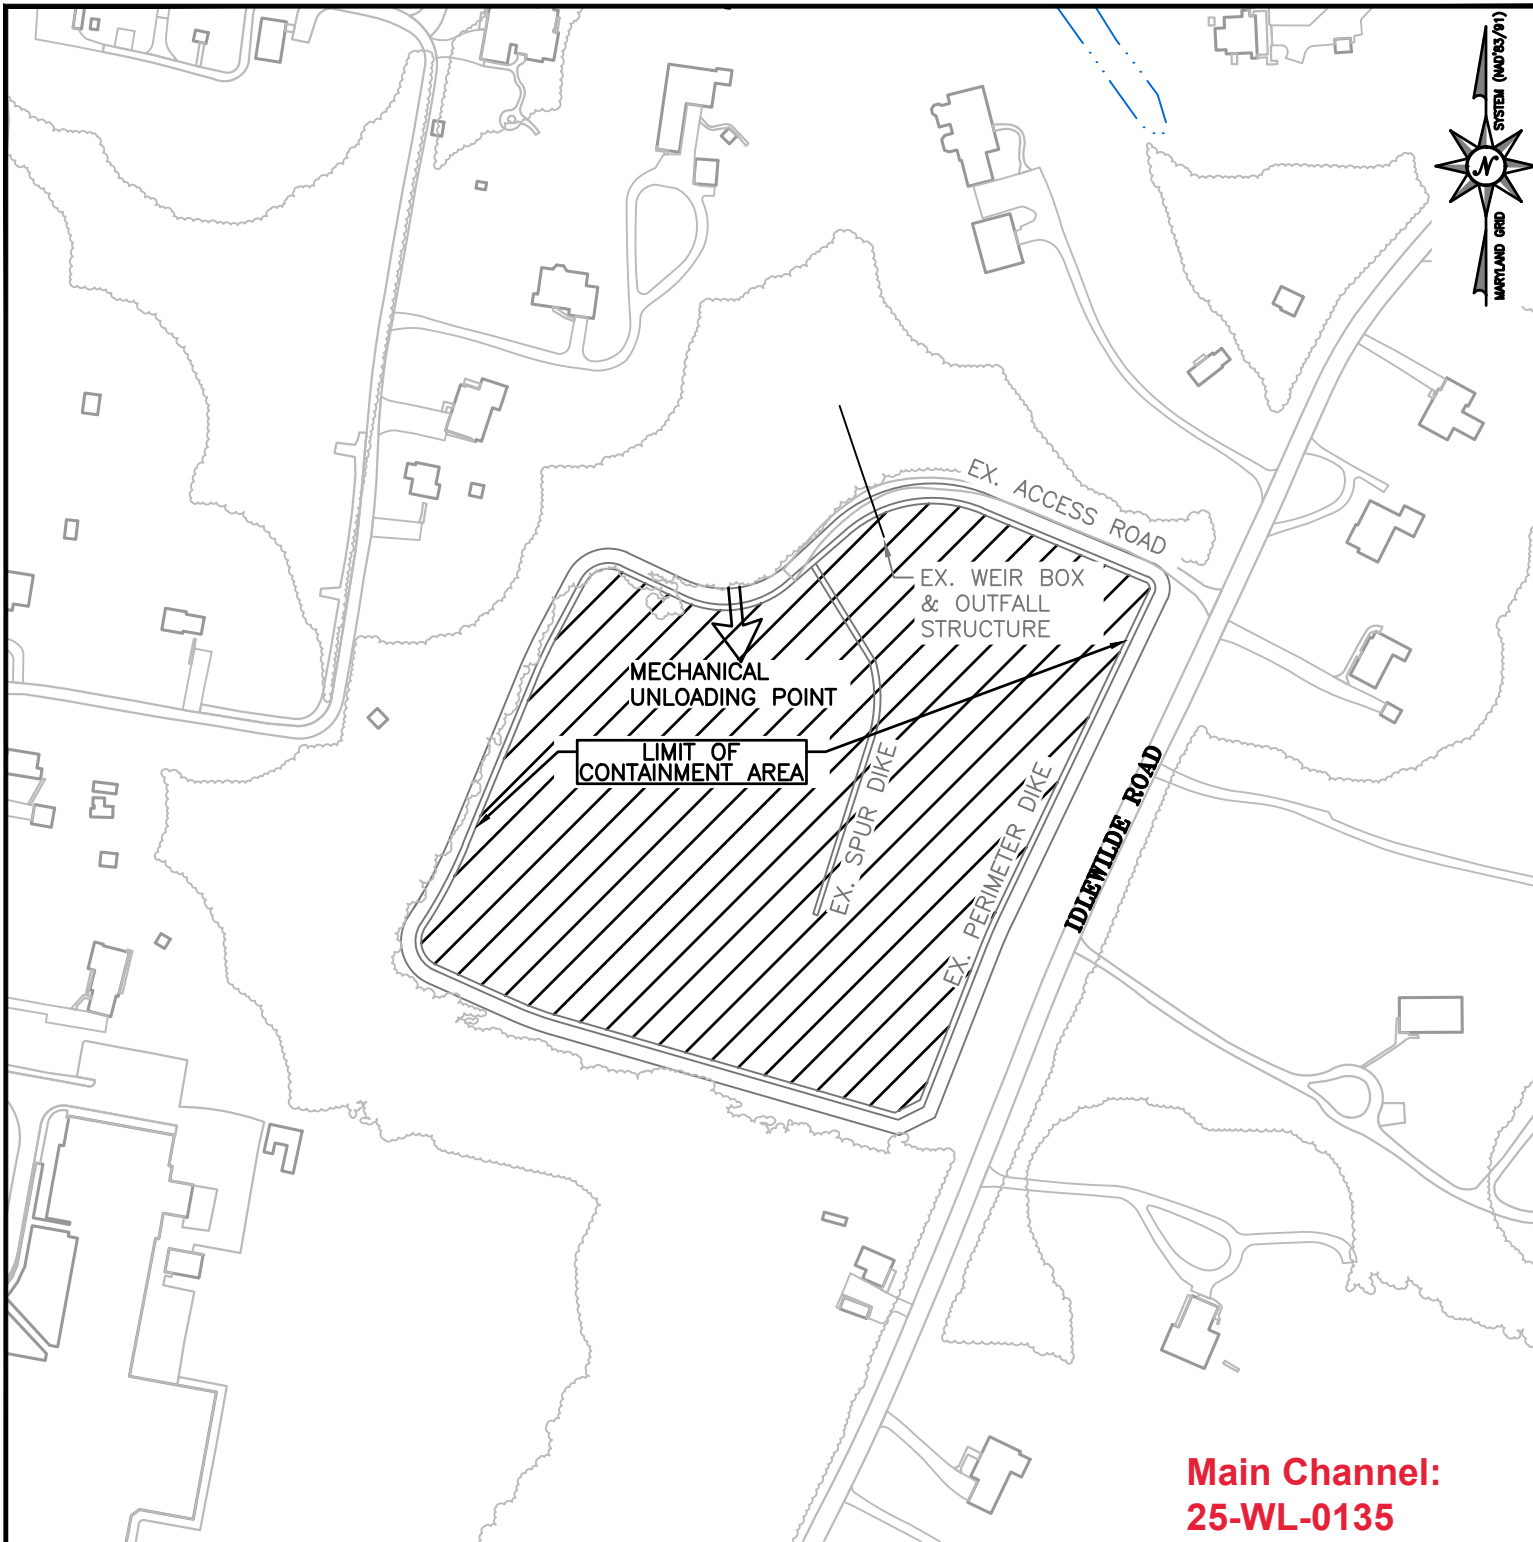

CARRS CREEK MAINTENANCE
DREDGING
AT
ANNE ARUNDEL
COUNTY


APPL. BY: ANNE ARUNDEL COUNTY DEPARTMENT OF PUBLIC WORKS

IDLEWILDE DMP SITE

DATE: APRIL 2025 SHEET 10 OF 12

Main Channel:
25-WL-0135
202560198
159736
4/30/25
14 of 15

NOTE:
BASEMAP TAKEN FROM ANNE ARUNDEL COUNTY
2023 PLANIMETRICS AND 2020 IMAGERY.

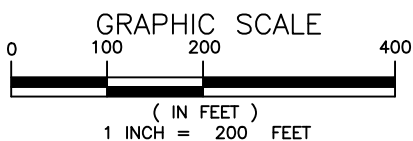


Consultants & Designers, Inc.
"Integrating Engineering and Environment"
7455 New Ridge Road, Suite T Phone: (410) 694-9401
Hanover, Maryland 21076 Fax: (410) 694-9405
www.baylandinc.com



MECHANICAL
UNLOADING POINT

LIMIT OF CONTAINMENT AREA

EX. PERIMETER DIKE

EX. WEIR BOX AND
OUTFALL STRUCTURE
TO BE MAINTAINED


Main Channel:
25-WL-0135
202560198
159736
4/30/25
15 of 15

CARRS CREEK MAINTENANCE
DREDGING
AT
ANNE ARUNDEL
COUNTY

APPL. BY: ANNE ARUNDEL COUNTY DEPARTMENT OF PUBLIC WORKS

SOUTH COUNTY DMP SITE

DATE: APRIL 2025 SHEET 11 OF 12

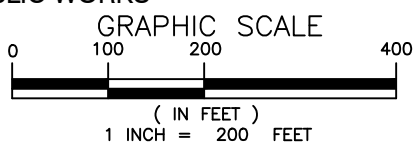

NOTE:
BASEMAP TAKEN FROM ANNE ARUNDEL COUNTY
2023 PLANIMETRICS AND 2020 IMAGERY.



Consultants & Designers, Inc.

"Integrating Engineering and Environment"

7455 New Ridge Road, Suite T Phone: (410) 694-9401
Hanover, Maryland 21076 Fax: (410) 694-9405
www.baylandinc.com